


Coordenadas (ETRS89)				
	Latitud (N)	Longitud (E)	X	Y
A	39° 31' 40"	2° 36' 30"	466333.11	4375405.64
B	39° 33' 01"	2° 38' 22"	469021.80	4377908.49
C	39° 33' 10"	2° 38' 22"	469031.41	4378168.91
D	39° 33' 36"	2° 38' 16"	468874.67	4378990.96
E	39° 33' 45"	2° 38' 32"	469277.41	4379249.10
F	39° 33' 51"	2° 38' 32"	469267.06	4379441.42
G	39° 33' 55"	2° 38' 41"	469483.26	4379580.96
H	39° 33' 52"	2° 38' 56"	469839.22	4379485.74
I	39° 31' 40"	2° 38' 56"	469824.52	4375392.68
1	39° 33' 01"	2° 38' 56"	469833.54	4377903.25
2	39° 33' 01"	2° 40' 10"	471592.49	4377905.83
3	39° 32' 43"	2° 40' 50"	472553.11	4377332.33
4	39° 31' 57"	2° 40' 50"	472548.11	4375919.09
5	39° 31' 40"	2° 40' 17"	471758.35	4375385.37
I	39° 31' 40"	2° 38' 56"	469824.52	4375392.68
1	39° 33' 01"	2° 38' 56"	469833.54	4377903.25
2	39° 33' 01"	2° 40' 10"	471592.49	4377905.83
3	39° 32' 43"	2° 40' 50"	472553.11	4377332.33
4A	39° 33' 05"	2° 41' 06"	472933.02	4378017.11
5A	39° 33' 49"	2° 39' 06"	470077.48	4379372.64
6A	39° 33' 01"	2° 39' 06"	470072.20	4377902.32
Prácticos	39° 31' 40"	2° 38' 25"	469083.71	4375409.08

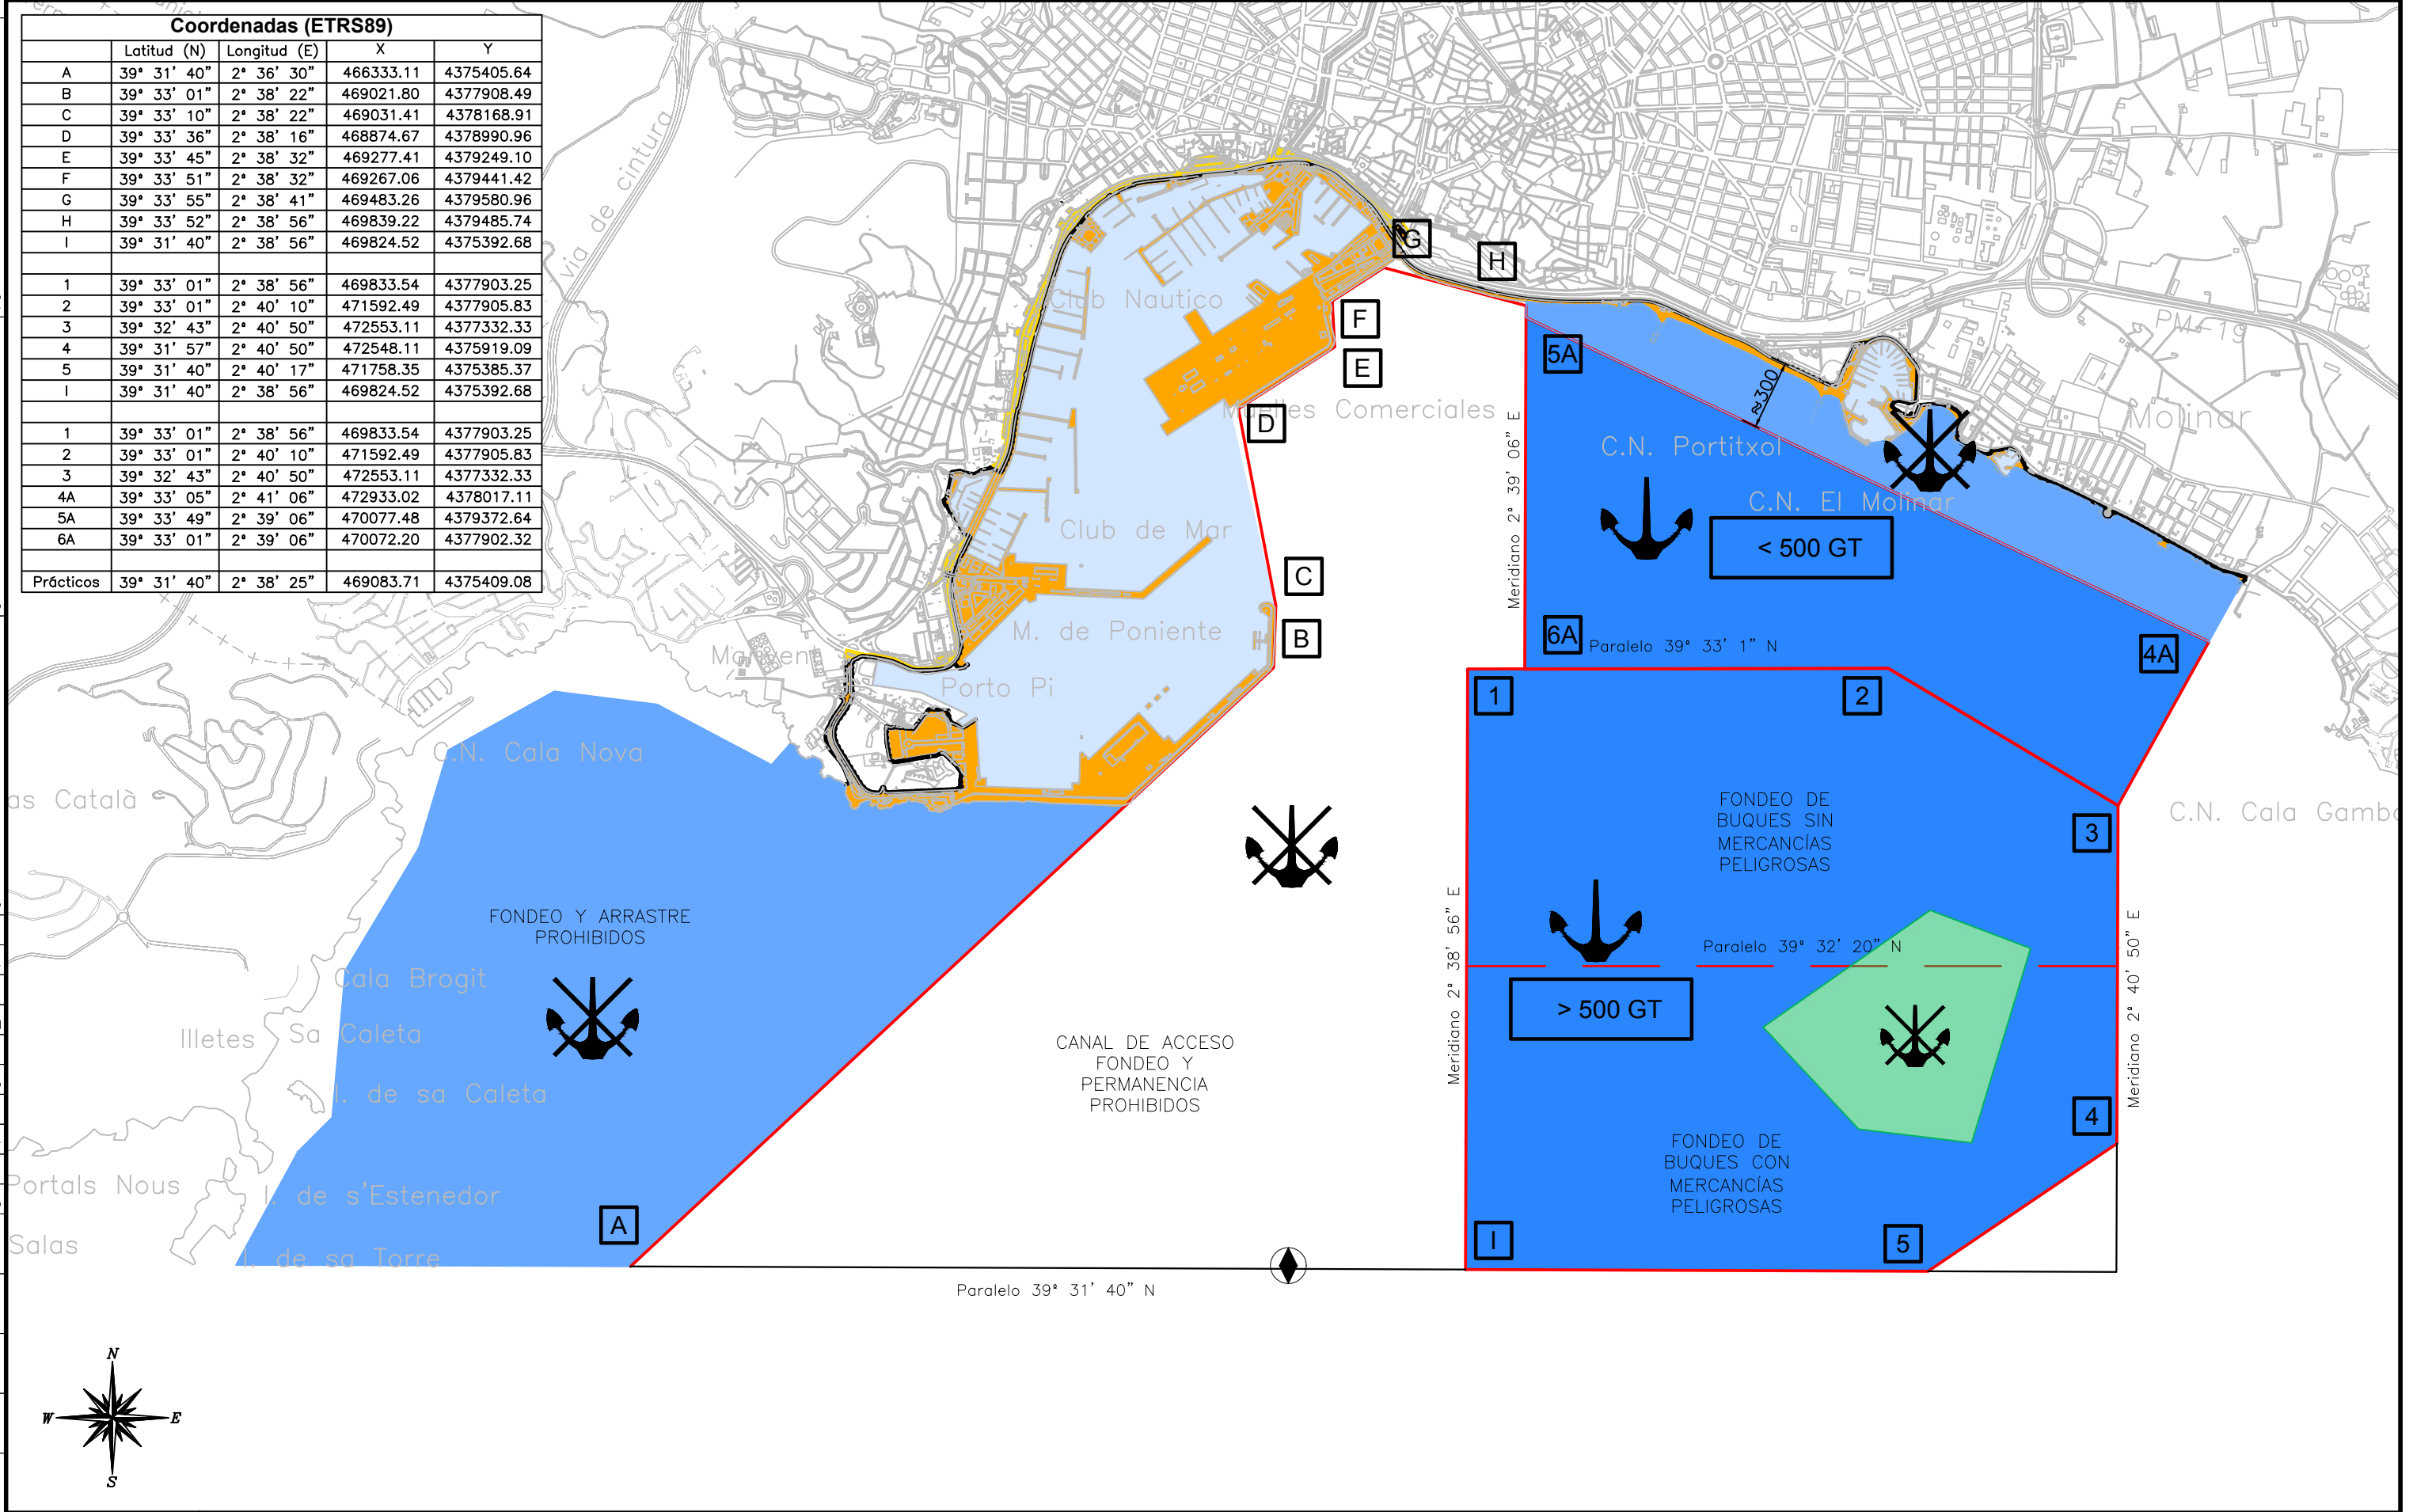

Leyenda:

Escala:	1/25.000	A3
Fecha:		
Dibujado:		

Título del plano:  
**ORDENANZA PORTUARIA REGULADORA DEL FONDEO EN LAS AGUAS DE SERVICIO DEL PUERTO DE PALMA**  
*Coordenadas en ETRS89*

Número de plano: